




LEGENDA :

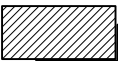


Structura din cadre din beton armat monolit, turnat in etape diferite, prezinta segregare, zone erodate iar grinzile de sub placa de la parter au zone extinse in care armatura este ruginita si la vedere

 

Zidarie din blocuri GVP format 240x290x138 mm (degradata), executata in ziduri de 25 cm grosime cu mortar M10-Z, cu simburi din beton armat monolit ce prezinta zone degradate

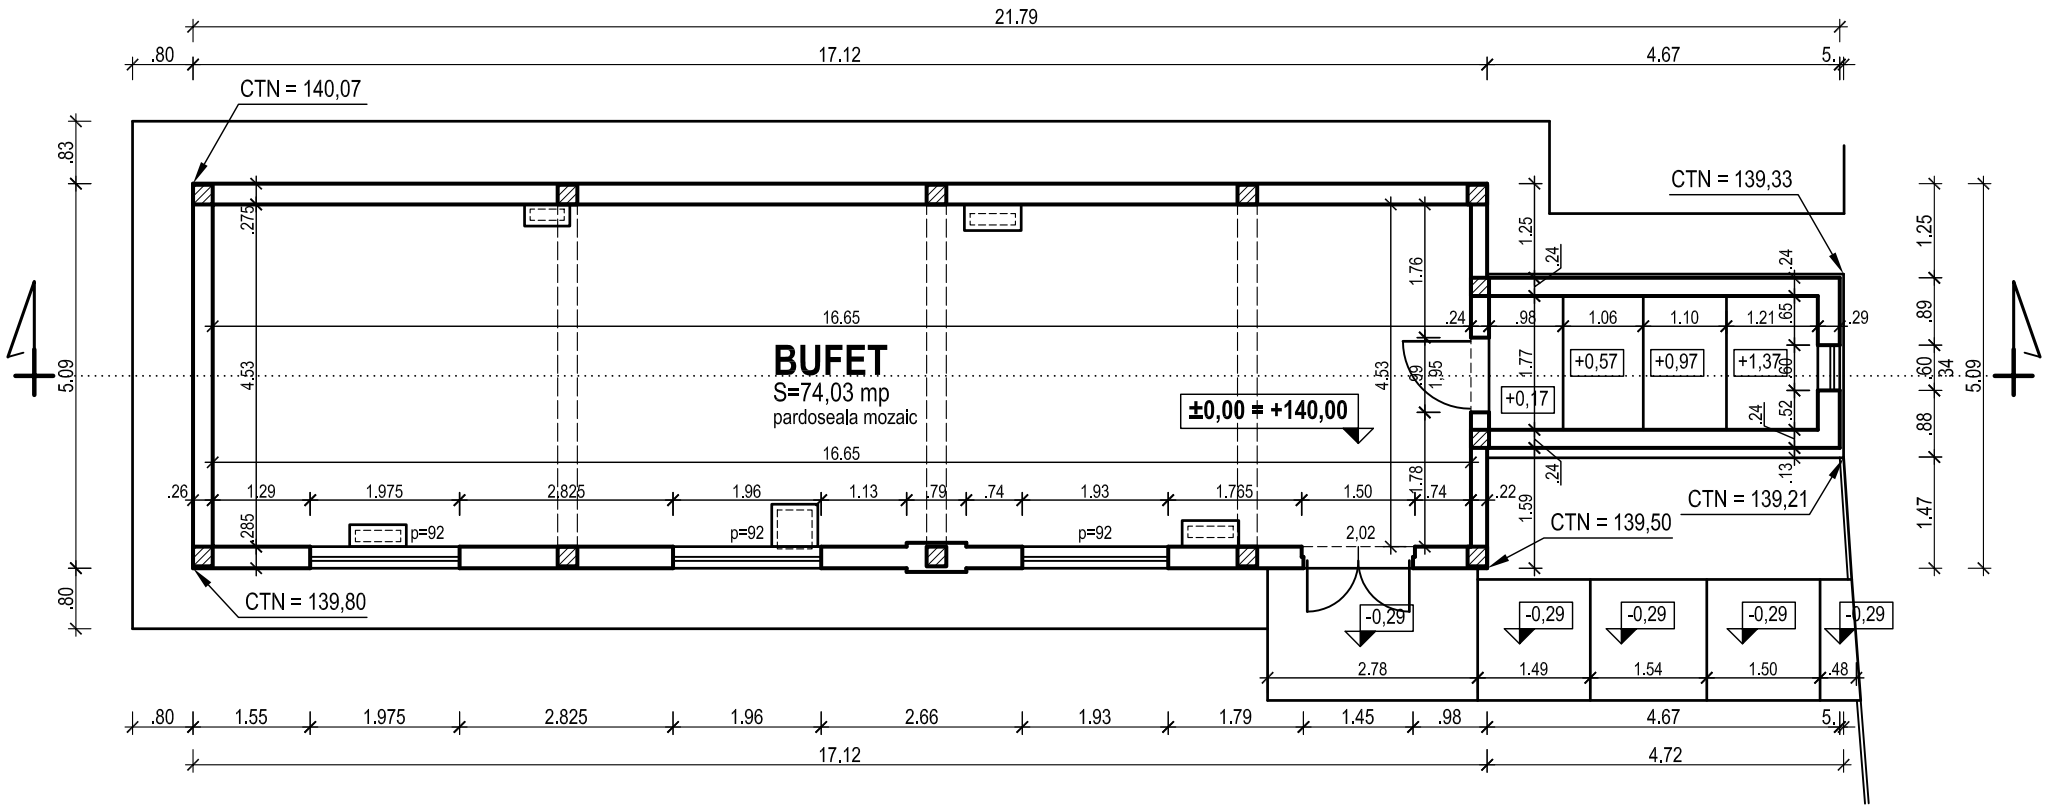

PLAN PARTER - BUFET INCINTA

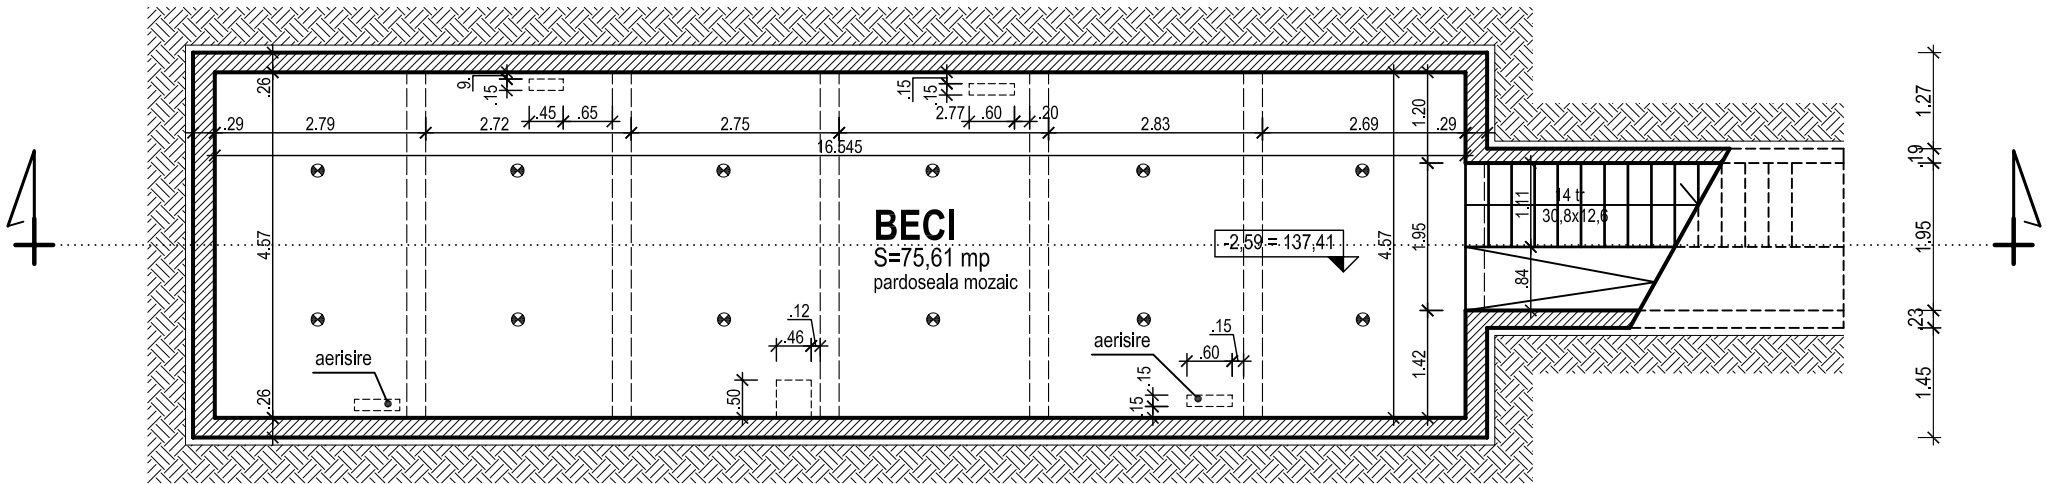

PLAN BECI

Ac parter = 98,45 mp

VERIF./EXPERT	NUME	SEMNTURA	CERINTA	REFERAT / EXPERTIZA NR. / DATA:	
S.C. PROGANEX 2005 S.R.L. IASI J-22-2126-2005				Beneficiar : LICEUL DE INFORMATICA "GRIGORE C. MOISIL" IASI	Proiect nr.: 117-A / 2007
SEF PROIECT	arh. SASU IOAN		Scara: 1:100	Titlu proiect: DESFIINTARE MAGAZIE ANEXA NR-2 LICEUL DE INFORMATICA "GRIGORE C. MOISIL" IASI str. PETRE ANDREI, nr. 9, MUNICIPIUL IASI	Faza: P.A.D.
PROIECTAT	arh. SASU IOAN				
DESENAT	TURCU OCTAVIAN		Data: 08.2008		Plansa nr.: A1R
				MAGAZIE 2 - PLANURI	