





FATADA PRINCIPALA

FATADA LATERALA DREAPTA

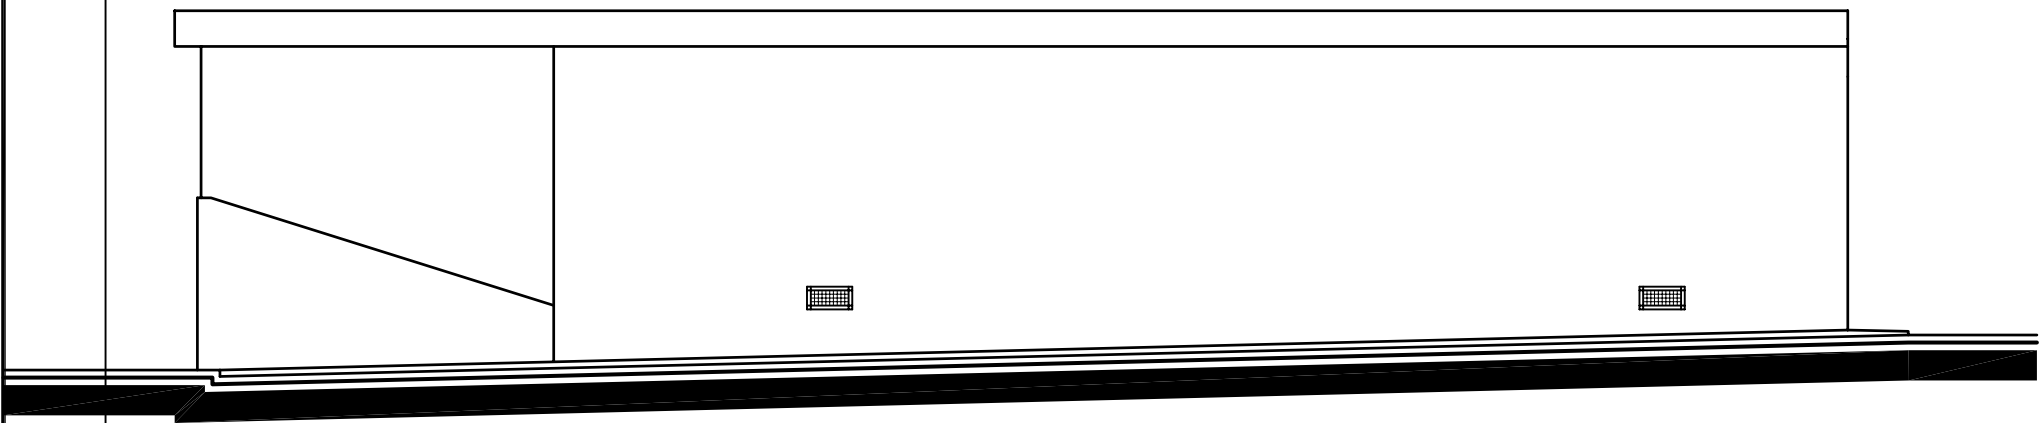

FATADA POSTERIOARA

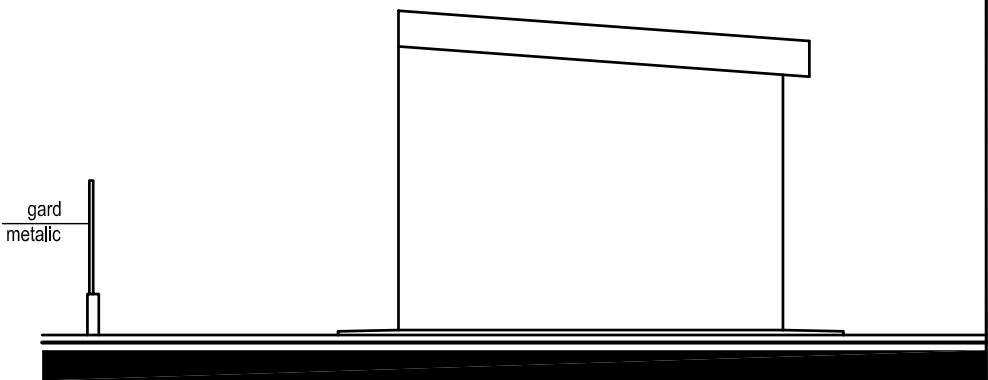

FATADA LATERALA STANGA

VERIF. / EXPERT	NUME	SEMNAURA	CERINTA	REFERAT / EXPERTIZA NR. / DATA:	
S.C. PROGANEX 2005 S.R.L. IASI J-22-2126-2005				Beneficiar : LICEUL DE INFORMATICA "GRIGORE C. MOISIL" IASI	Proiect nr.: 117-A / 2007
SEF PROIECT	arh. SASU IOAN		Scara: 1:100	Titlu proiect: DESFIINTARE MAGAZIE ANEXA NR-2 LICEUL DE INFORMATICA "GRIGORE C. MOISIL" IASI str. PETRE ANDREI, nr. 9, MUNICIPIUL IASI	Faza: P.A.D.
PROIECTAT	arh. SASU IOAN		Data: 08.2008		Plansa nr.: A3R
DESENAT	TURCU OCTAVIAN			FATADE MAGAZIE 2	