



PLAN GARDEROBA HAINA ELEVI    scara 1:50

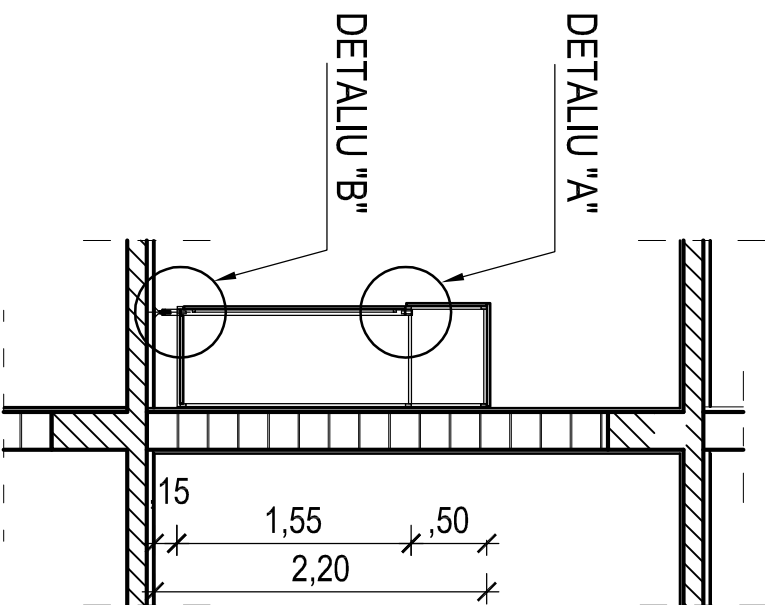

SECTIUNE AA' scara 1:50

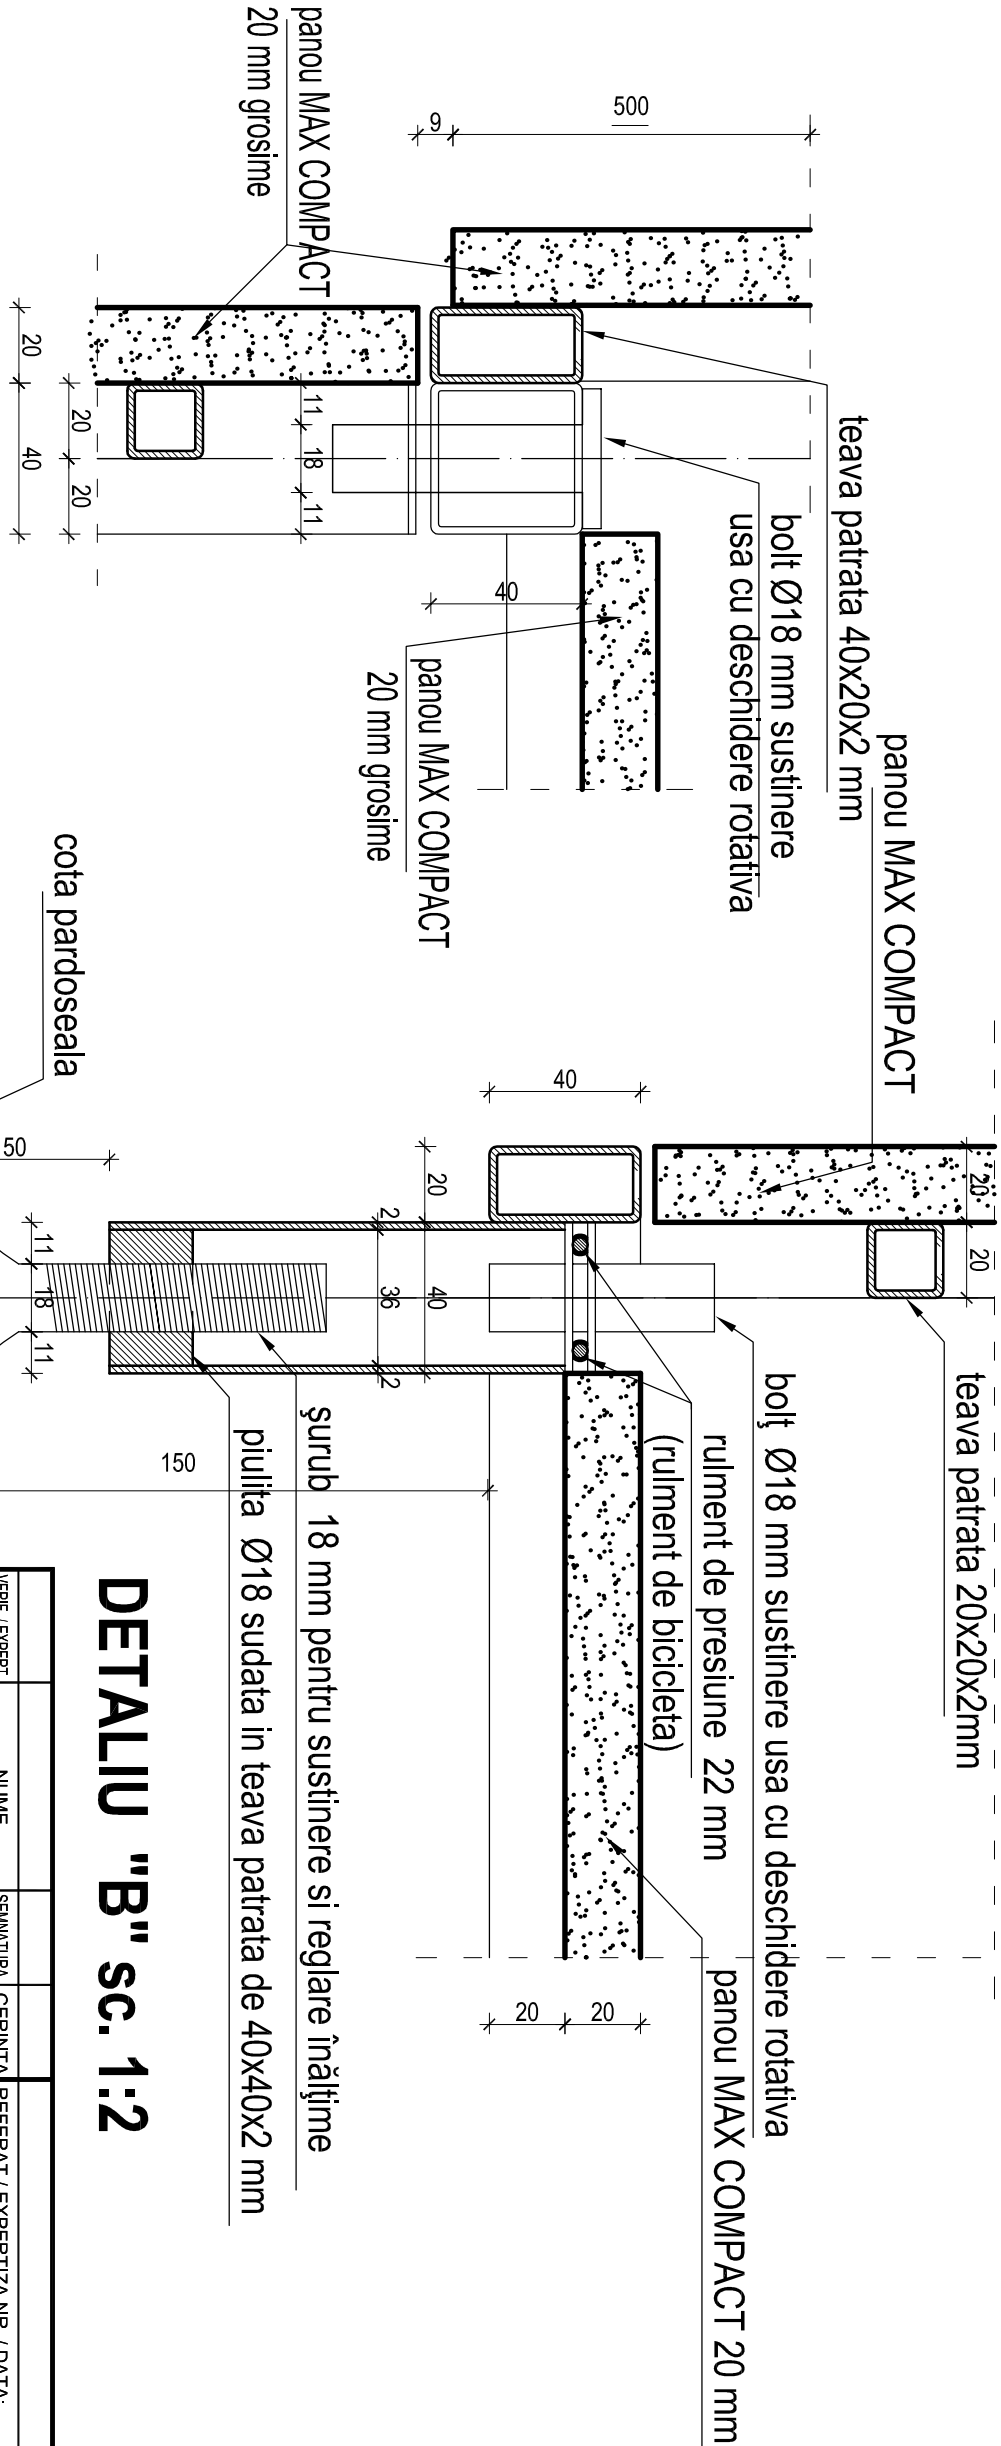

DETALIU "B" sc. 1:2

VERIF. / EXPERT		NUME	SEMNATURA	CERINTA	REFERAT / EXPERTIZA NR. / DATA:	
S.C. PROGANEX 2005 S.R.L. IASI		J-22-2126-2005			Beneficiar :	
SEF PROIECT		arh. SASU IOAN			Titlu proiect:	
PROIECTAT		arh. SASU IOAN			Scara:	
DESEINAT		TURCU OCTAVIAN			Data:	
					DETALIU - GARDEROBA HAINA ELEVI	
					Planşa nr.: DA15	
					Proiect nr.: 117 / 2007	
					Faza: PTH-DE	

DETALIU "A" sc. 1:2