




**Elevatie
Tronson E si F
Sc.: 1:20**

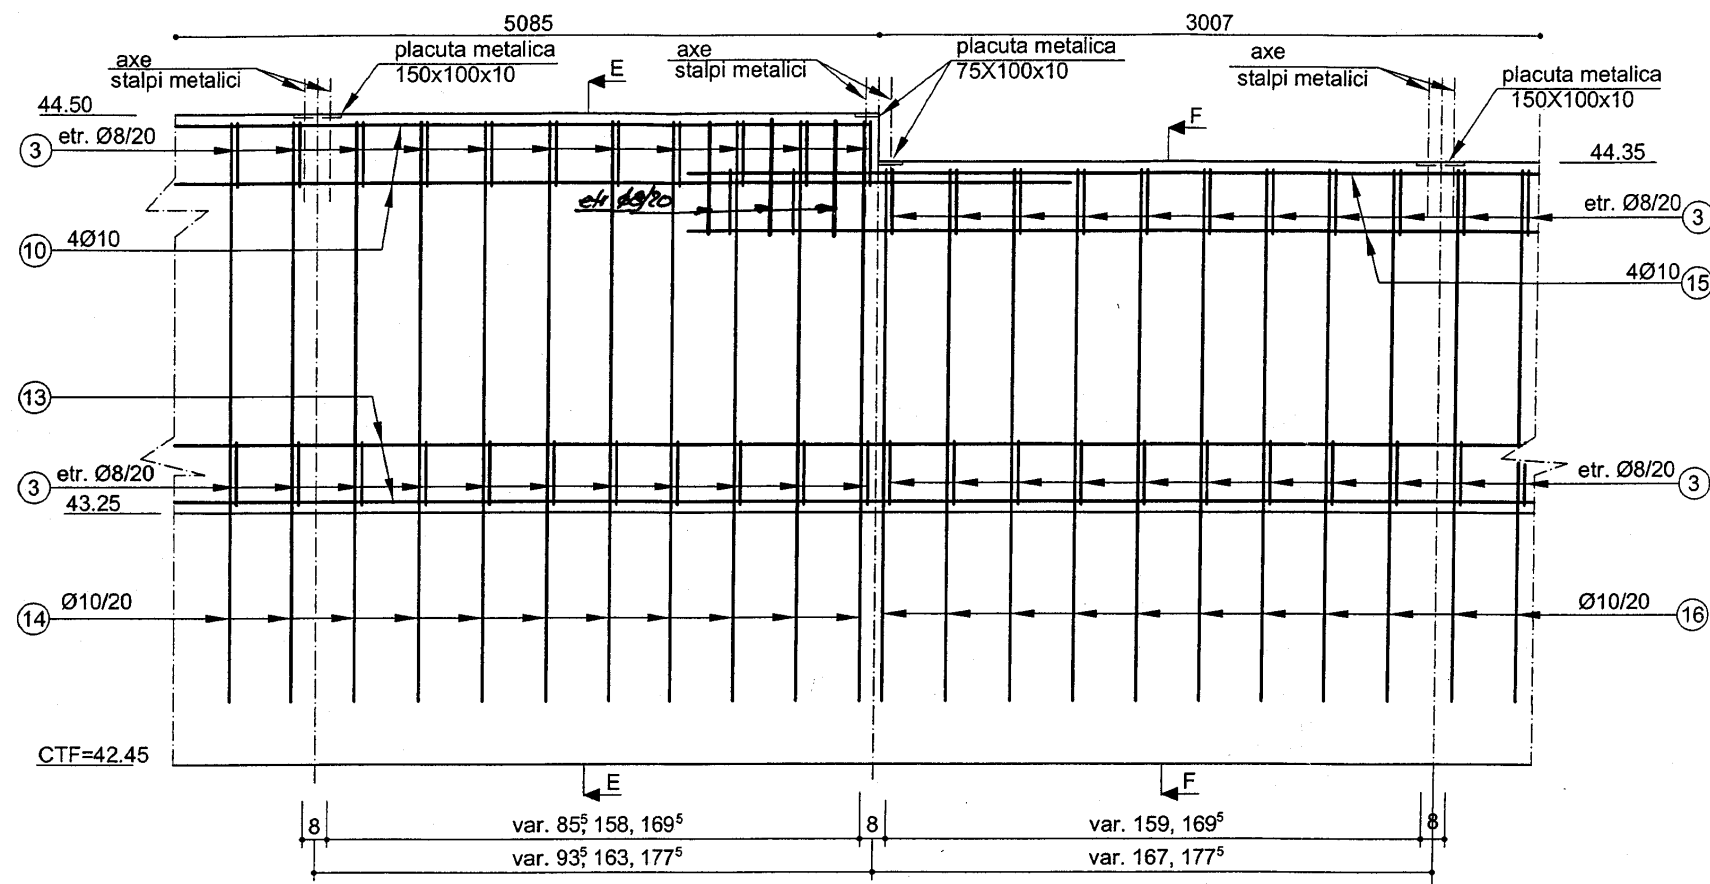

**Sectione F-F
Sc.: 1:20**

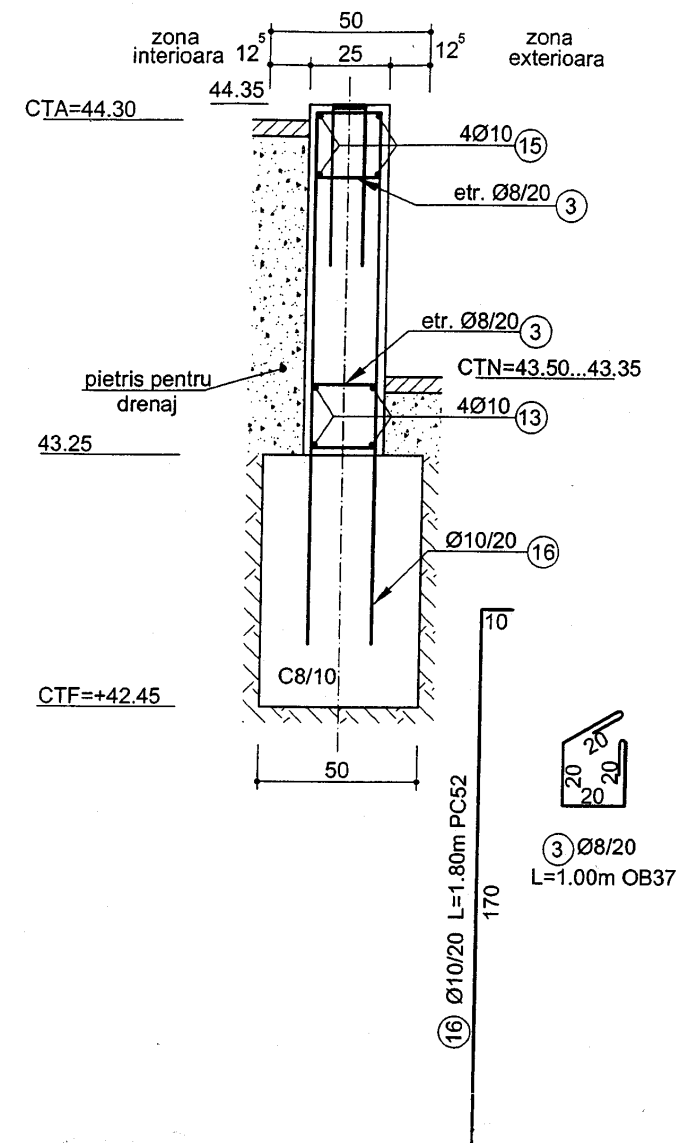

**Vedere
Tronson E si F
Sc.: 1:20**

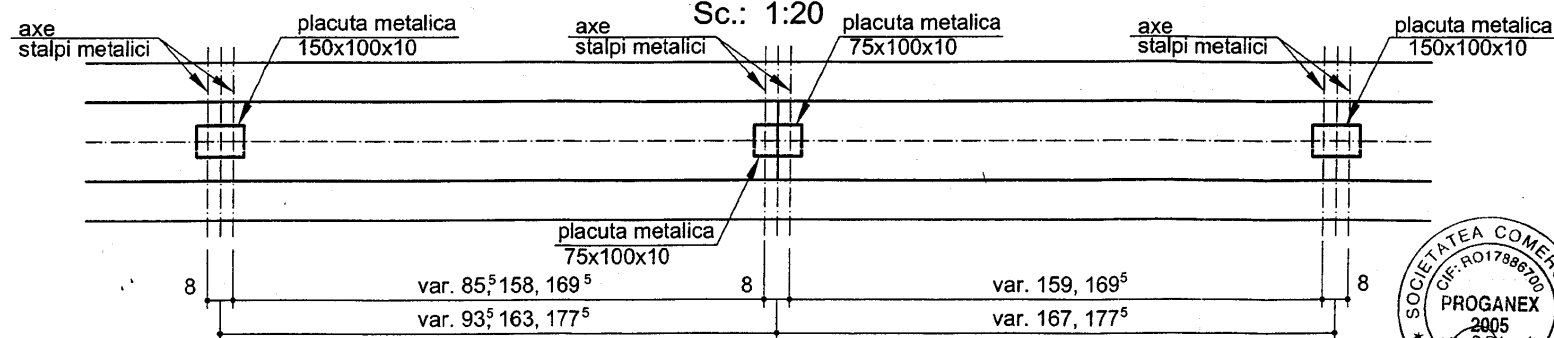

MATERIALE:	
BETON	- C12/15 - C8/10
OTEL BETON	- PC52 - OB37
LAMINATE	- OL37

NOTA :

- Pentru pozitionarea stalpilor se va consulta plansa de A0
- Pentru extrasul de armare si detalii la placutele de fixare a stalpilor metalici se va consulta plansa R 1-f
- Lungimea de ancorare si suprapunere a barelor longitudinale va fi de 60Ø

EXPERT	ing. Constantin FIRTEA	CERINTA - A1	REFERAT VERIFICARE NR.	DATA:
VERIFICATOR	ing. Constantin FIRTEA	Proiectare Expertizare Consolidare	Beneficiar:	Pr. nr.: 117 / 2007
P.E.C. S.C. Proiectare-Expertizare-Consolidare S.R.L. - IASI - J22/2970/2004 - C.U.I. 17088474		Scara: 1:20	Titlu proiect: EXPERTIZA TEHNICA CORP A SI PROIECT EXTINDERE LICEUL DE INFORMATICA "GRIGORE C. MOISIL" IASI str. PETRE ANDREI, nr. 9, MUNICIPIUL IASI	Faza: P.Th+D.E.
Sef proiect	arh. SASU IOAN	Semnatura	PLAN COFRAJ SI ARMARE IMPREJMUIRE	Plansa nr.: R61
Proiectat	ING. FIRTEA I.	Data:	12.2007	
Desenat	ing. O. PETCU			