


Ilumint teren 2 sport

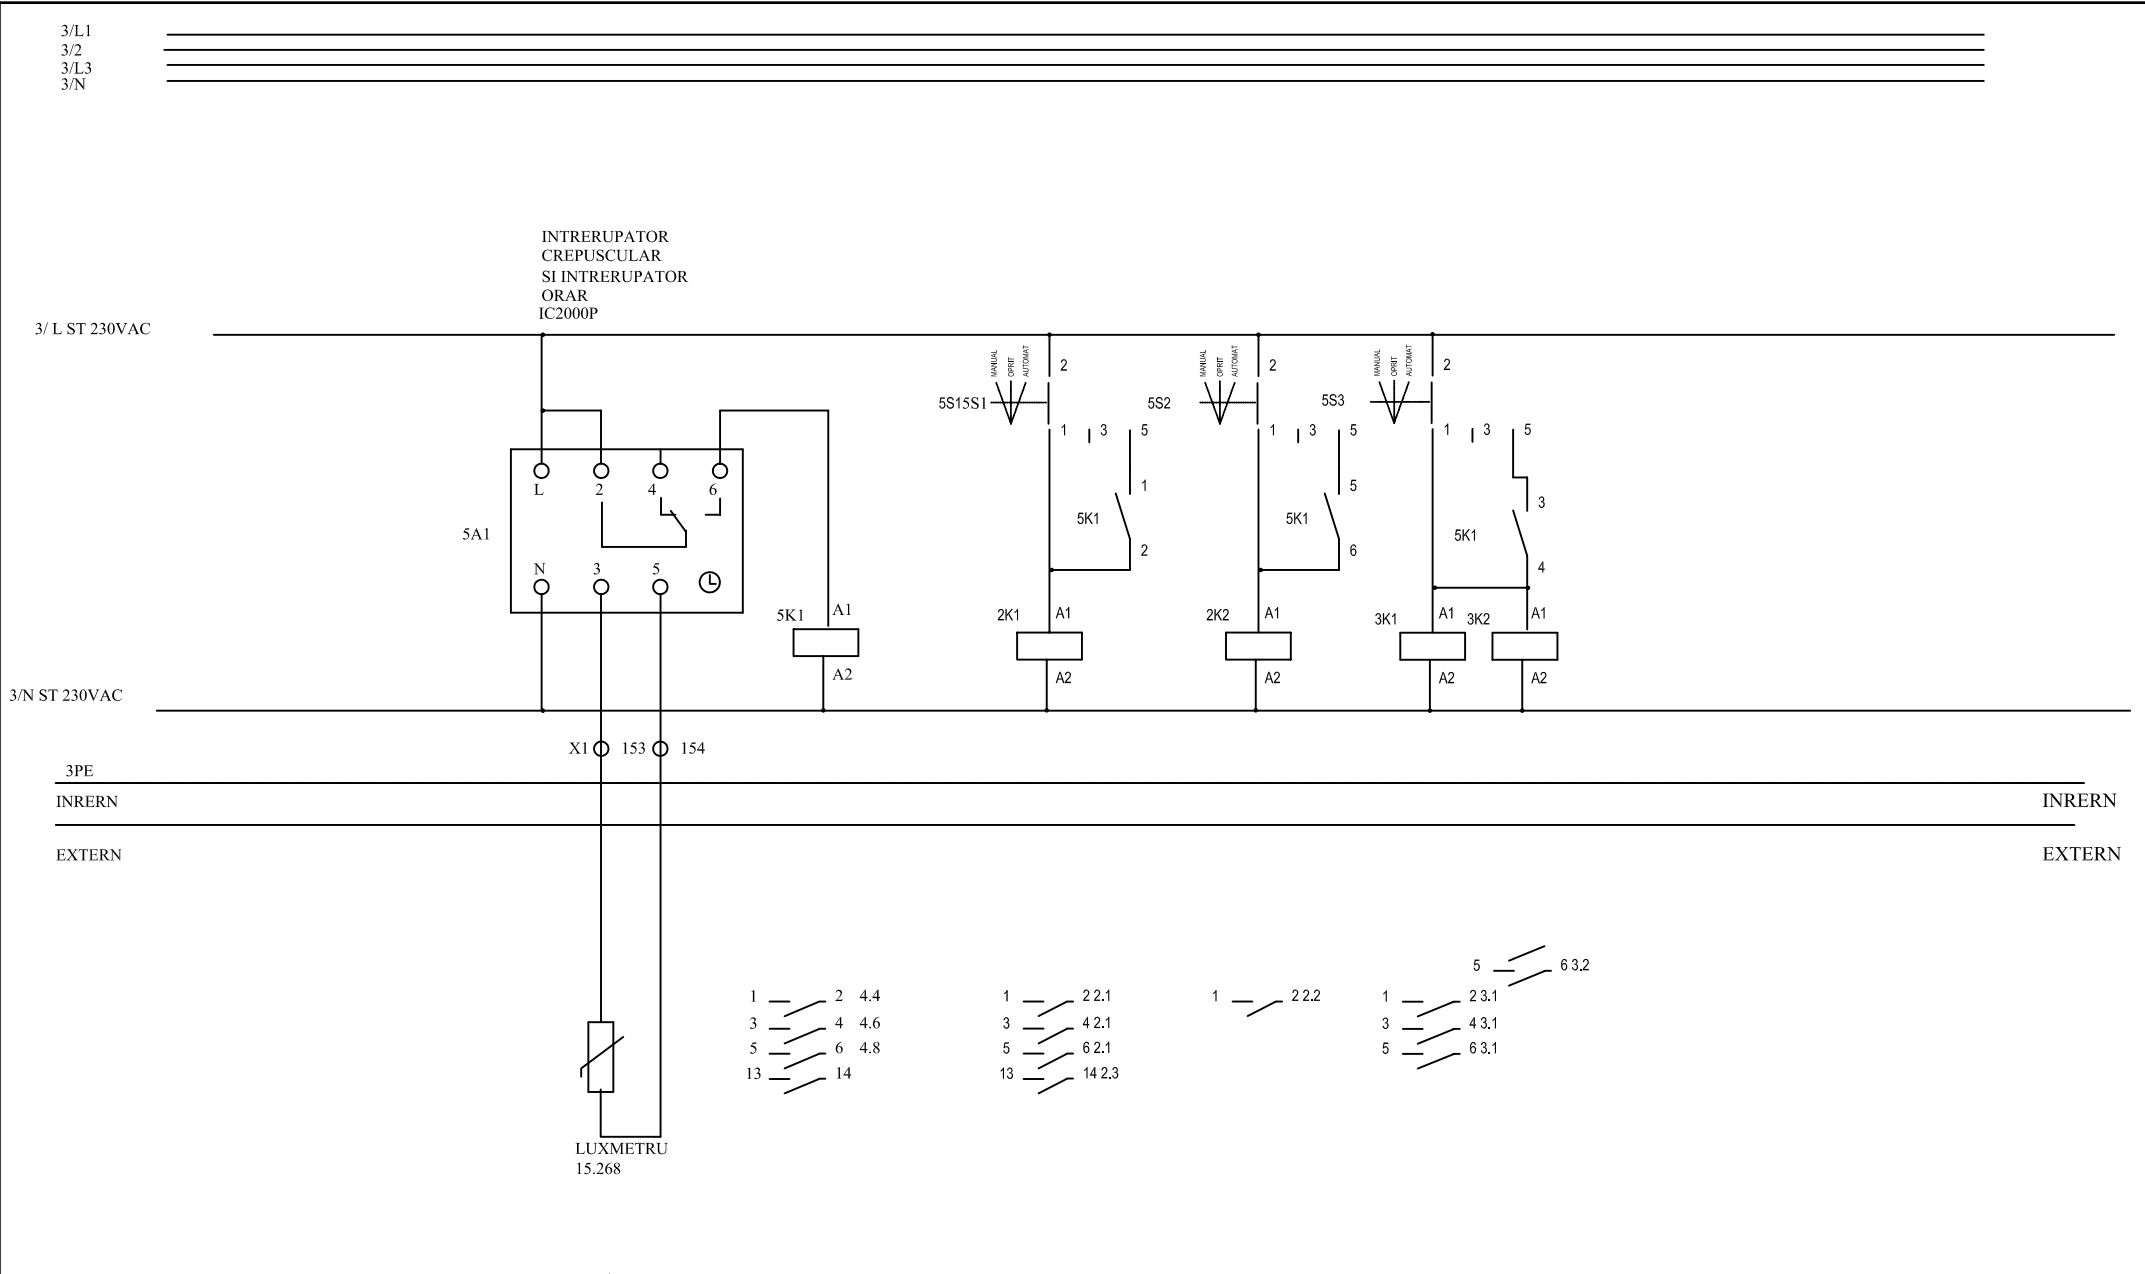

PROIECTAT	ing.L.Gorea			S.C."EL.GOR."S.R.L. J22/2609/ 2004	EXPERTIZA TEHNICA CORP A SI PROIECT EXTINDERE LICEUL DE INFORMATICA "GRIGORE C. MOISIL" IASI str. PETRE ANDREI, nr. 9, MUNICIPIUL IASI	SCHEMA ELECTRICA TABLOU ILUMINAT EXTERIOR TL-Ext	PROIECT Nr. 26/2006
DESENAT	ing.L.Gorea						PLAN Nr. E14
				LICEUL DE INFORMATICA "GRIGORE C. MOISIL" IASI	SCARA: J.		FILA 4/4