

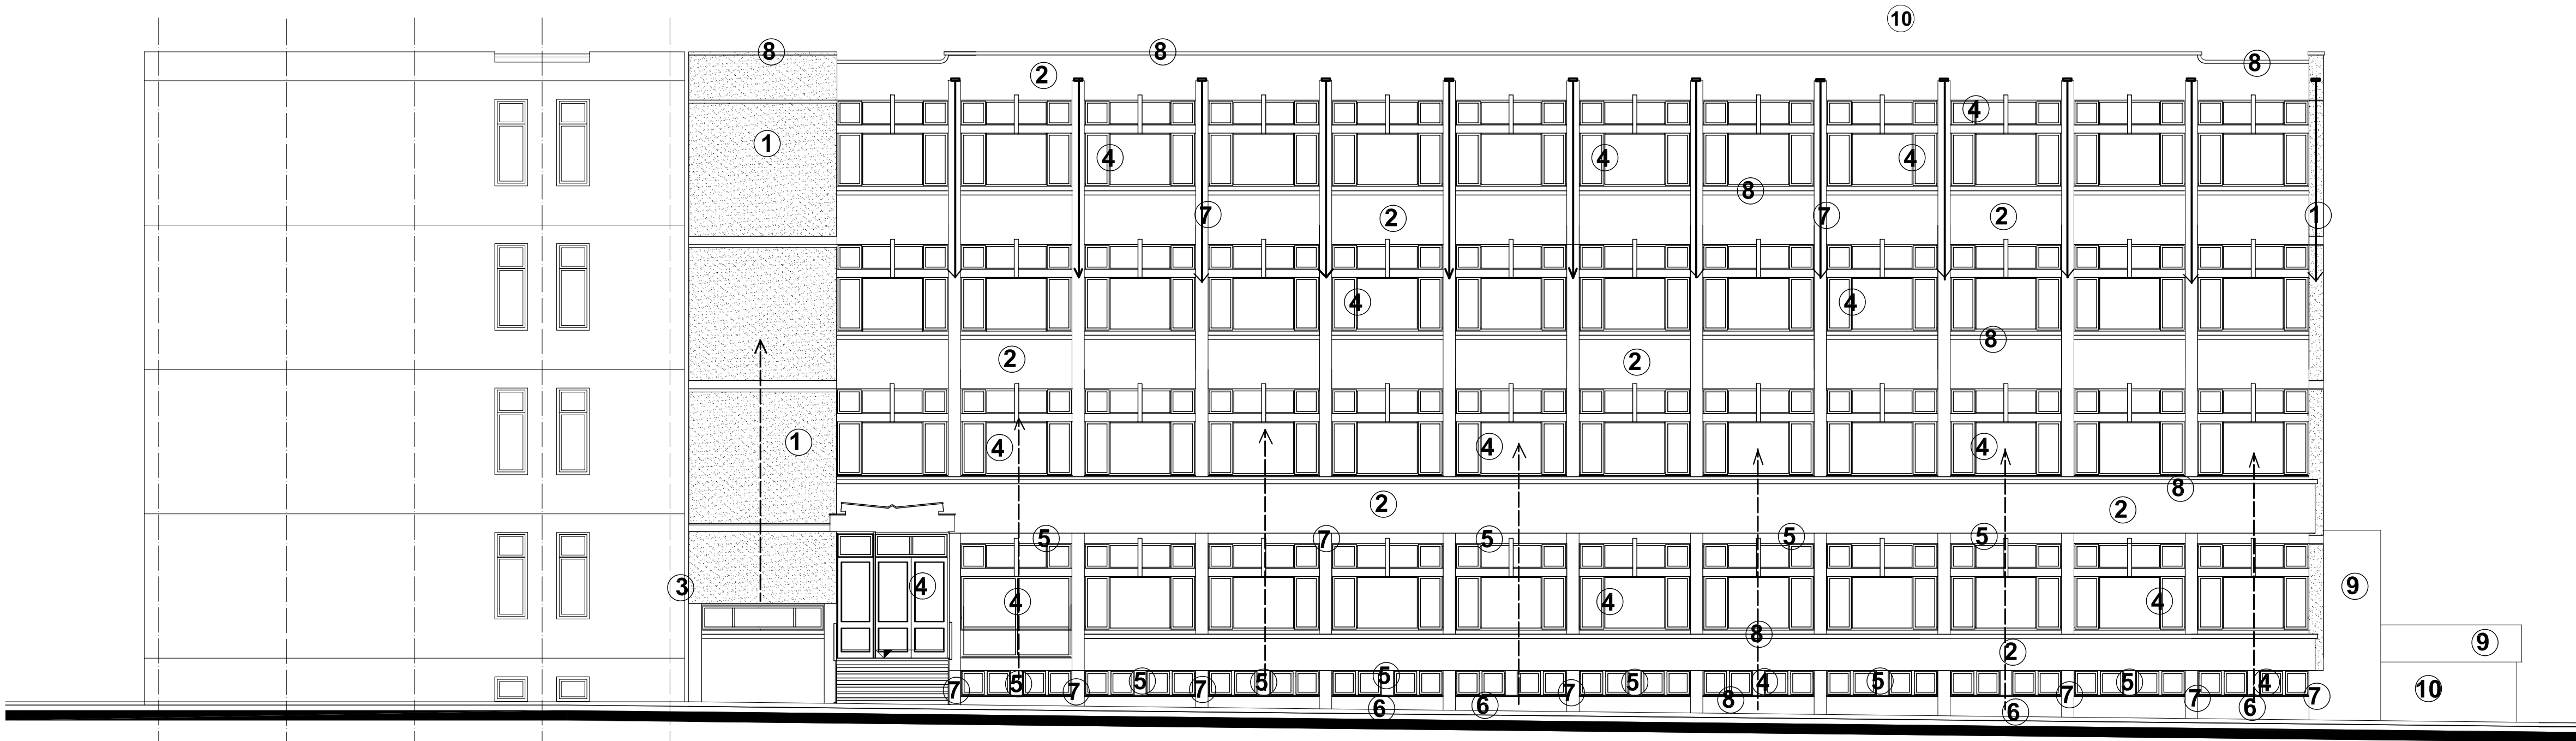


LEGENDA

- Proector distributie medie 70W
- Corp de iluminat cu 12 leduri distributie ingusta



LEGENDA FINISAJE

- 1

tencuiala mozaic marmura cu ciment alb 100% - stratul vizibil spituit
- 2

tencuiala mozaic marmura cu ciment alb 100% - stratul vizibil driscuit
- 3

nuturi in tencuieli 2,5 x 2cm
- 4

timplarie PVC existenta culoare alba
- 5

terasit verde
- 6

similpiatra cu ciment gri 100%
- 7

similpiatra cu ciment alb 100% cu adaos colorant ocru-strat vizibil cu linii verticale
- 8

sort/glaf tabla protectie
- 9

vopsea alba de exterior pe tencuiala driscuita
- 10

zidarie caramida aparenta
- 11

timplarie PVC propusa in cadrul extinderii Liceului de Informatica

			le		
Verificatori / experti	Nume	Semnatura	Cerinta	Referat / Expertiza nr. / data	
Proiectant general: S.C. PROGANEX 2005 S.R.L. IASI J-22-2126-2005			J22/1609-2004	Beneficiar:	Proiect:
Proiectant de specialitate S.C. EL.GOR. S.R.L.				LICEUL DE INFORMATICA "GRIGORE C. MOISIL" IASI	117 / 2007
Specificatie	Nume	Semnatura	scara %	Faza:	
Sef proiect	arh. SASU IOAN		data 10.2008	PTh+DE	
Proiectat	ing. L. GOREA			INSTALATII ELECTRICE-ILUMINAT ARHITECTURAL PLAN FATADA PRINCIPALA	
Desenat	ing. L. GOREA				